
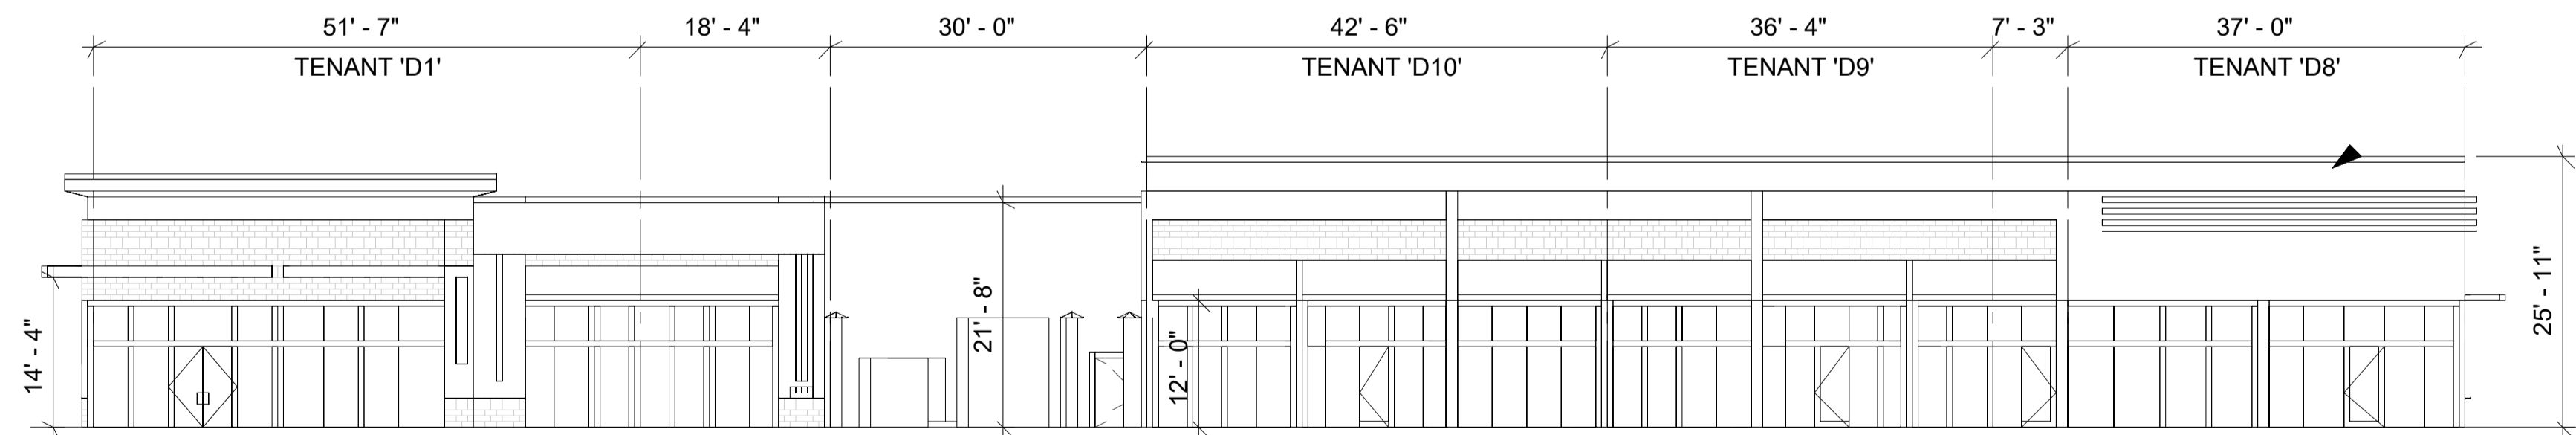
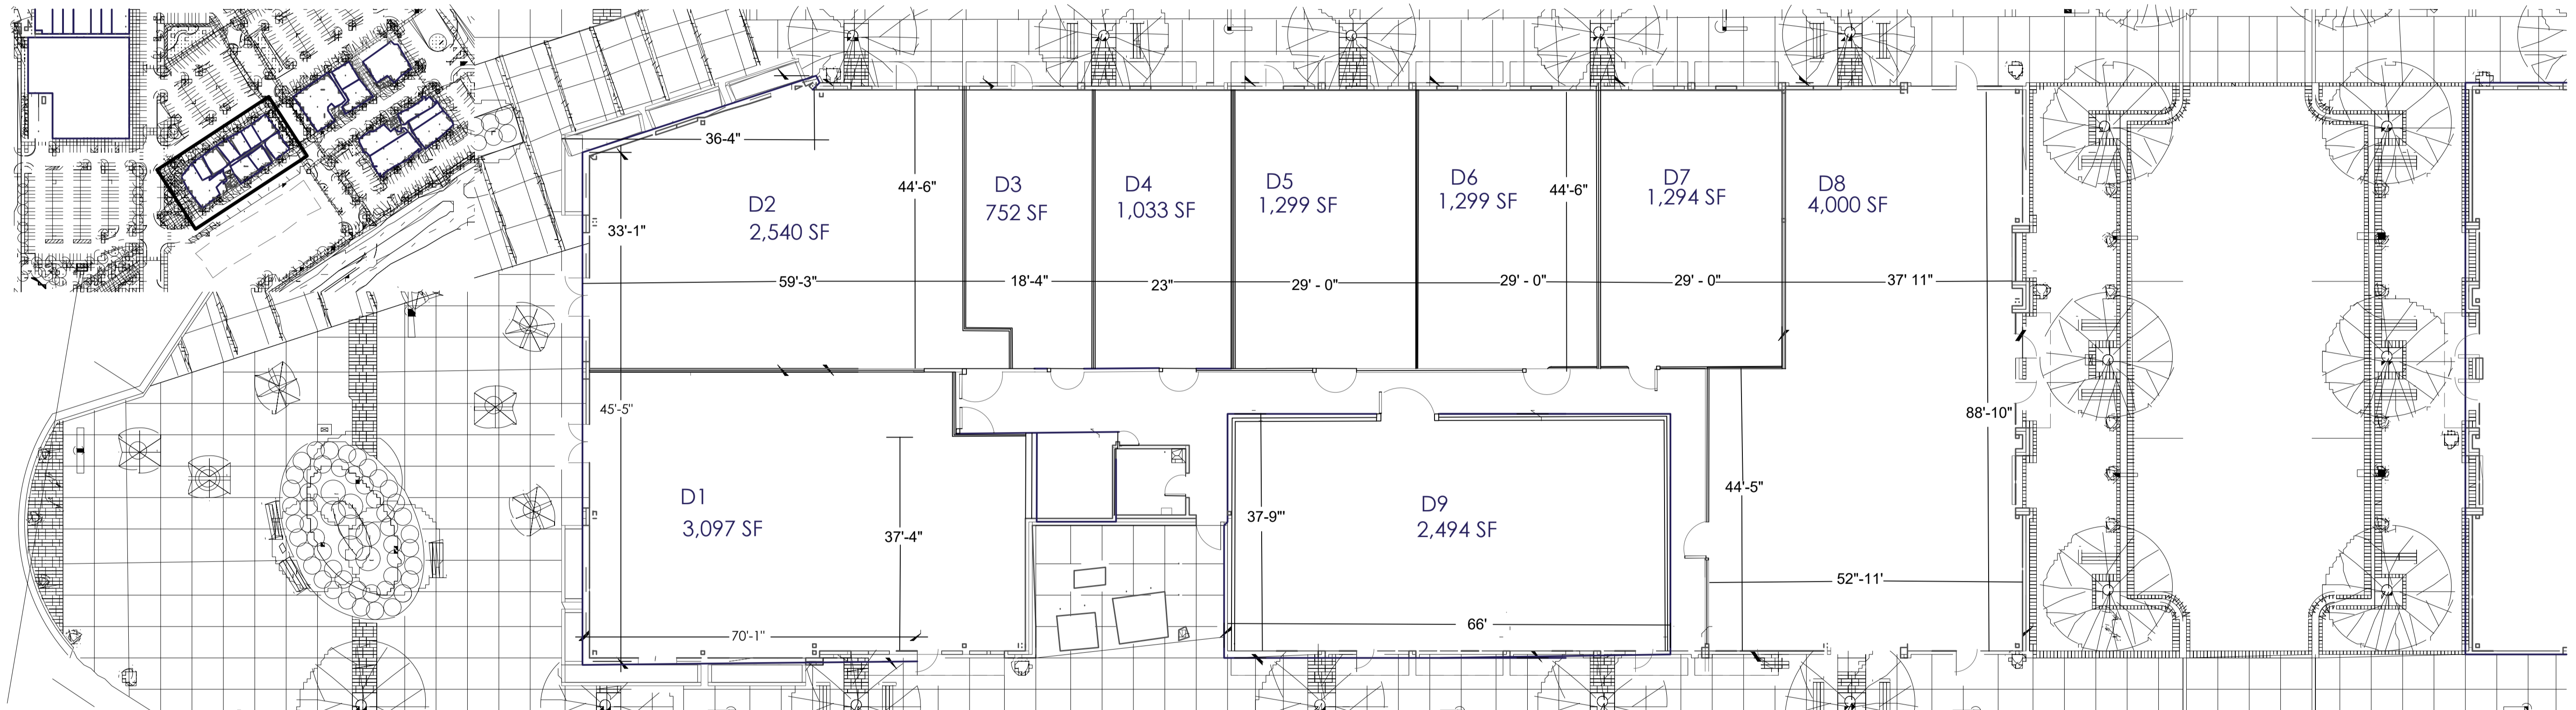


BUILDING D - NORTH ELEVATION

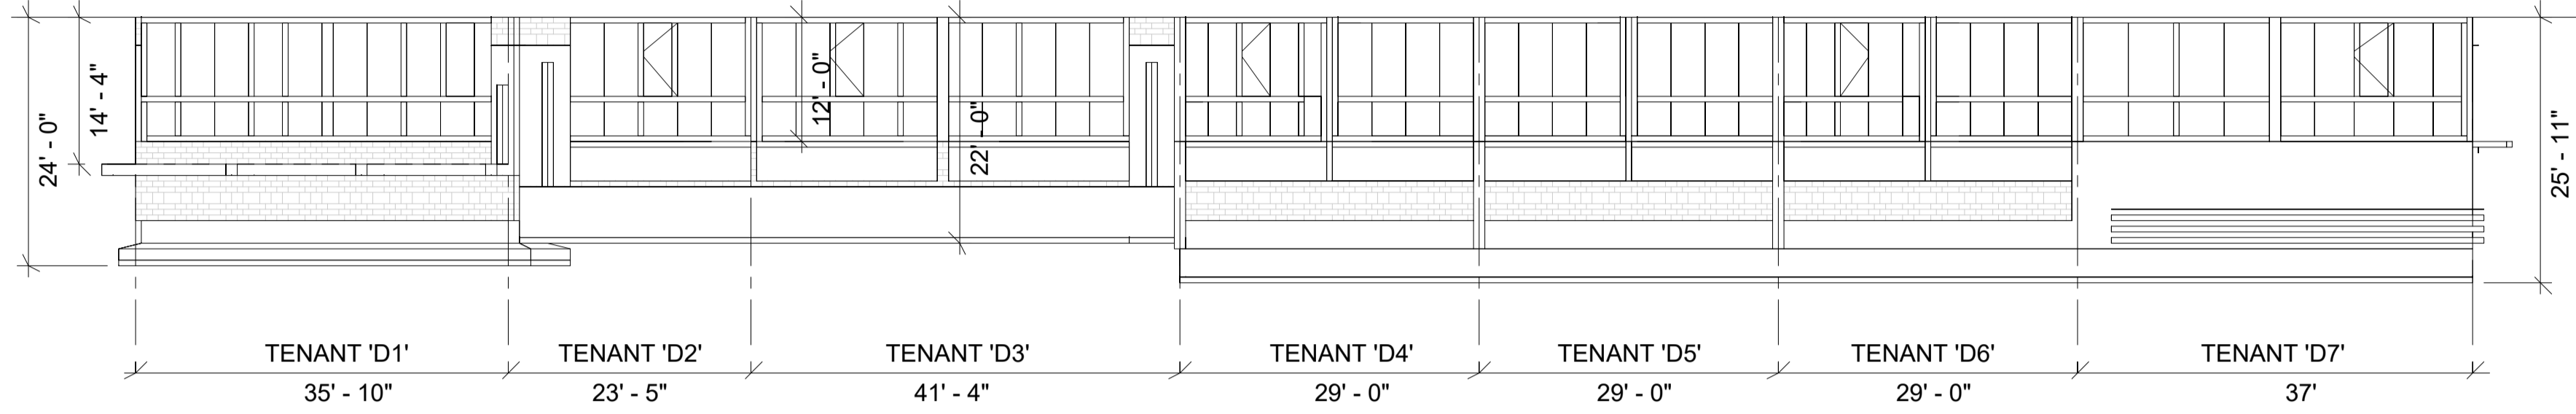

BUILDING D - SOUTH ELEVATION

**DISCLAIMER:**  
Prospective tenant names are representative of current interest and activity, and do not constitute a listing of executed leases. Layout, dimensions, locations, sizes etc. are all subject to verification and final review of architect and owner. This drawing is property of Schostak Brothers & Co. and is for personal/informational use only. Schostak Brothers & Co. assumes no liability for the information shown and offers no assurance that this plan can be met or is otherwise attainable. This document may not be to scale, nor can it be considered final and is subject to change without notification.

**WOODWARD CORNERS**  
WOODWARD AND 13 MILE ROYAL OAK, MI

REVISIONS	DATE	DESCRIPTION
02/19/18	04/20/18	
03/14/18	05/15/18	
04/04/18	05/17/18	
04/09/18	05/22/18	
04/18/18		
04/25/18		

DATE	DRAWN BY	DRAWING #
05/22/2018	R.A.J.	5

