



BIG K

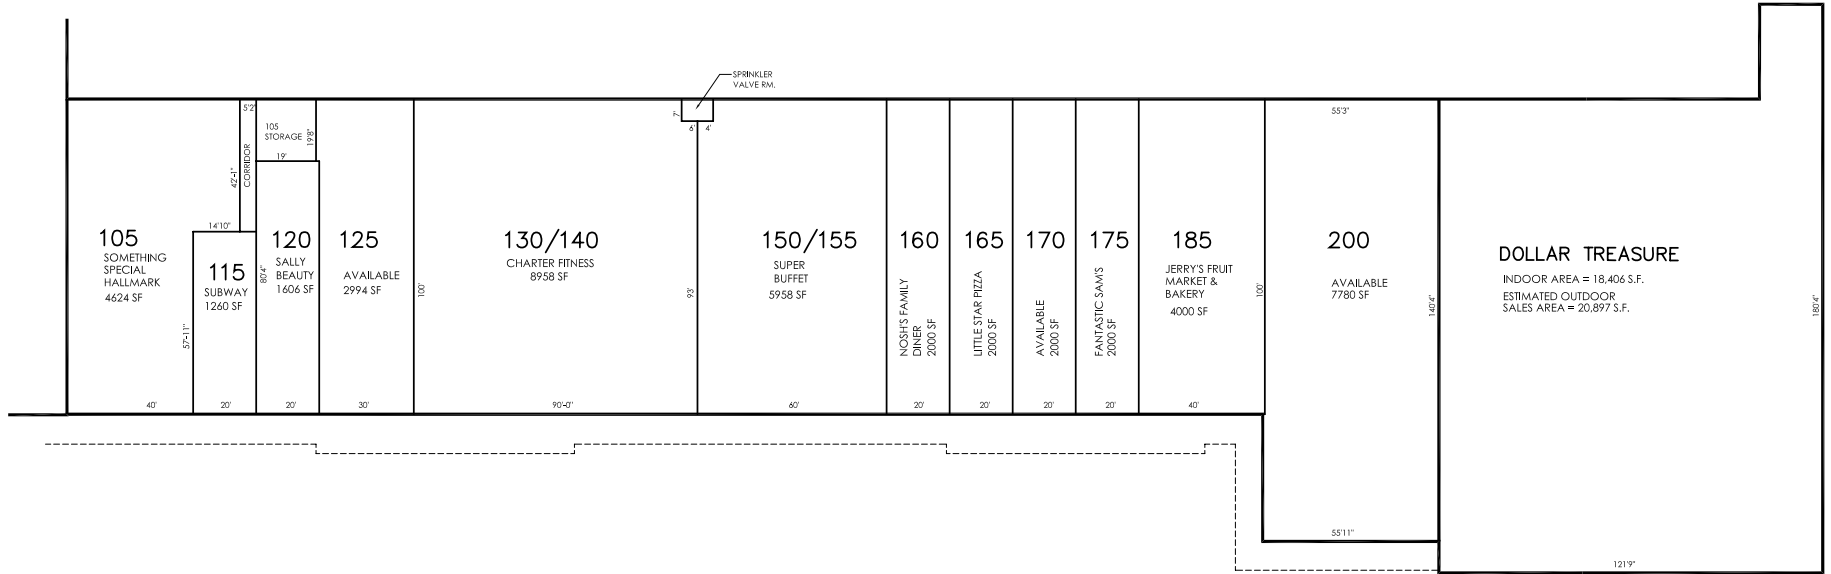

VICINITY MAP
NO SCALE

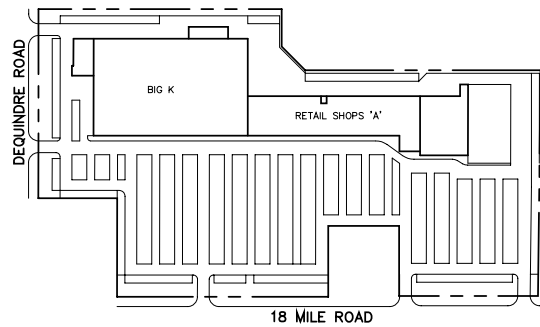

SITE PLAN
NO SCALE

NOTE:
LAYOUT, DIMENSIONS, LOCATIONS AND SIZES ETC. ALL SUBJECT TO VERIFICATION AND FINAL REVIEW OF ARCHITECT AND OWNER. PLAN IS FOR INFORMATIONAL PURPOSES ONLY. PROSPECTIVE TENANT NAMES ARE REPRESENTATIVE OF CURRENT INTEREST AND ACTIVITY AND DO NOT CONSTITUTE A LISTING OF EXECUTED LEASES. OWNER ASSUMES NO LIABILITY FOR THE INFORMATION SHOWN AND OFFERS NO ASSURANCE THAT THIS PLAN CAN BE MET OR IS OTHERWISE ATTAINABLE.



1840L24_4-4-05

PROJECT		
WINDMILL PLAZA		
STERLING HEIGHTS MICHIGAN		
REVISORS		
DRAWING TITLE		
LEASE PLAN		
DATE	DRAWN BY	DRAWING #
4/17/09	APPROVED BY	L-1

Schostak
BROTHERS & COMPANY
17800 LAUREL PARK DRIVE NORTH #200C (248)242-1000 (IN OHIO, MICHIGAN, & ILLINOIS)